
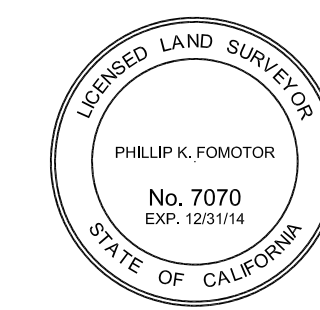
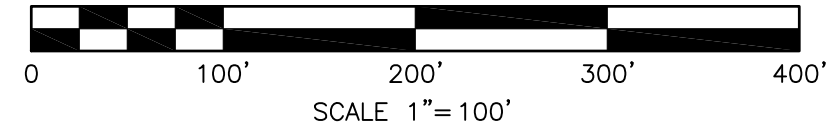
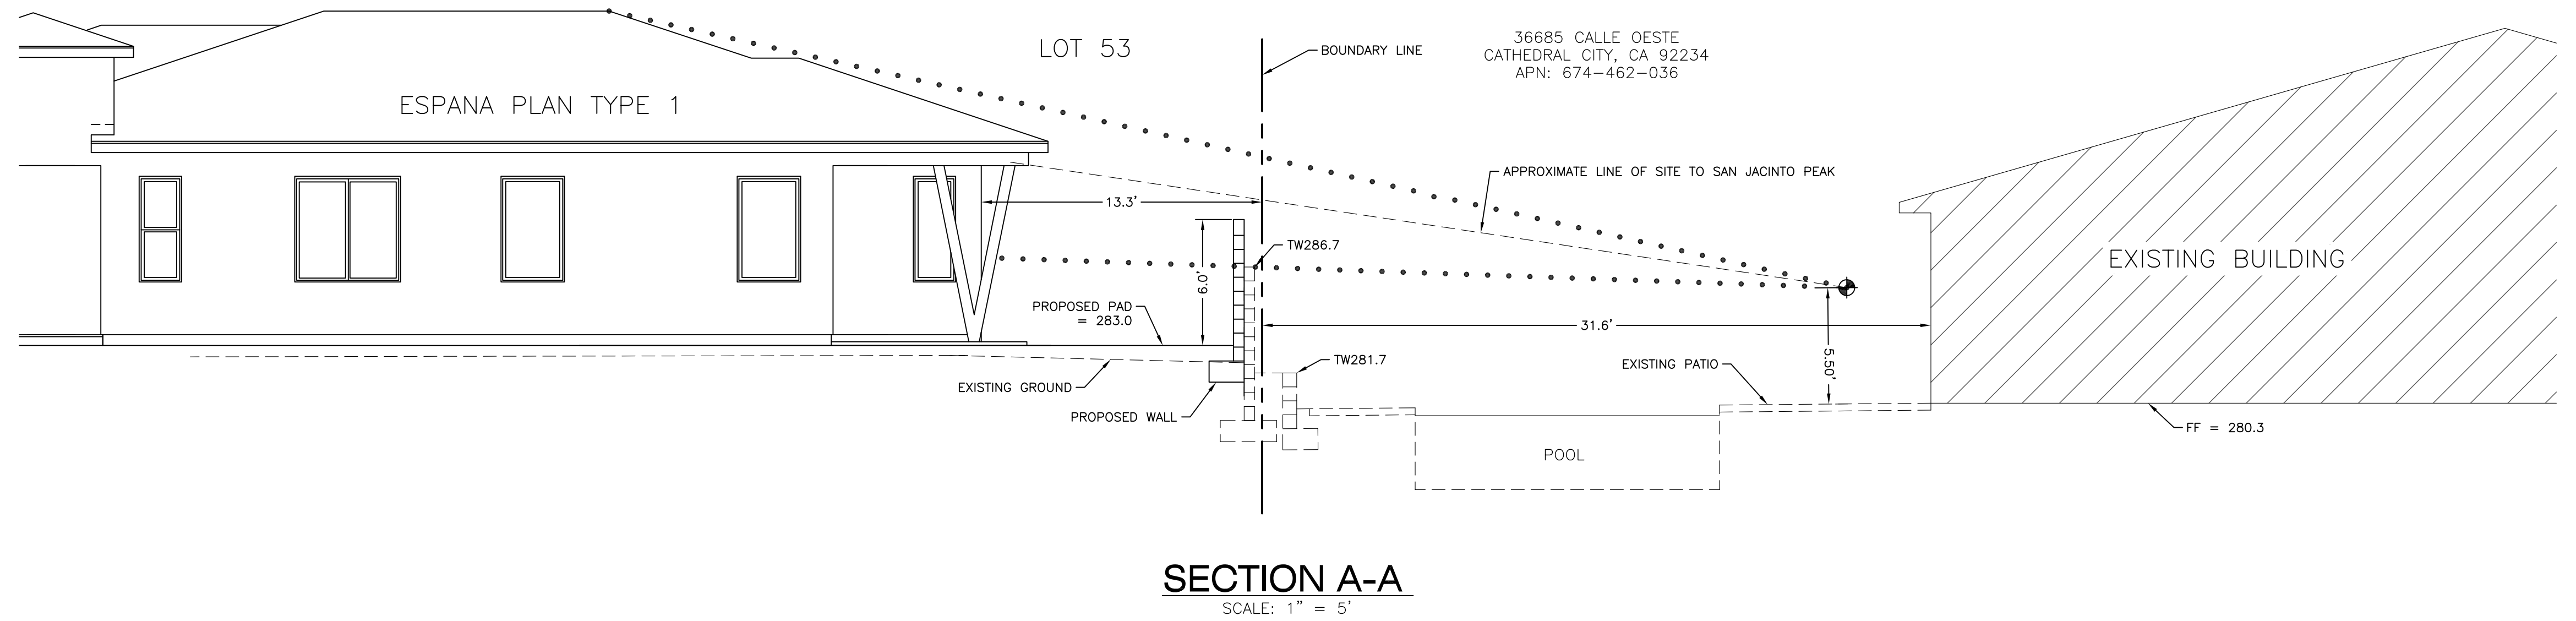


SITE VIEW EXHIBIT

CITY OF CATHEDRAL CITY, STATE OF CALIFORNIA

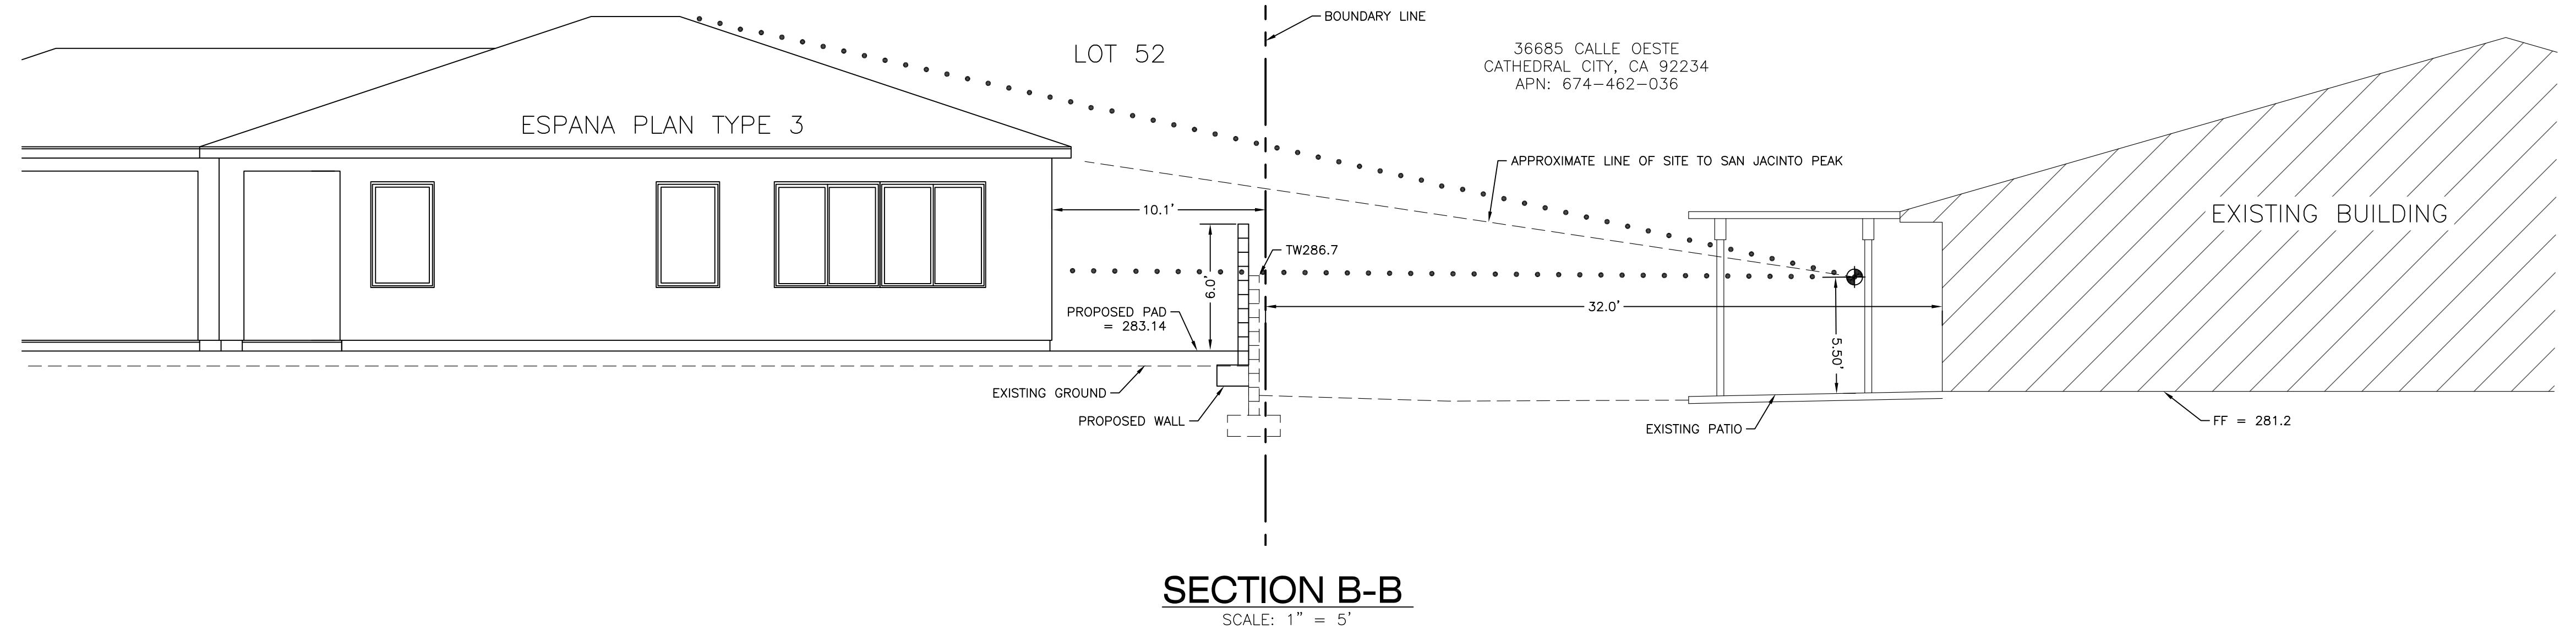

FOMOTOR ENGINEERING

225 S. CIVIC DRIVE, SUITE 1-5
PALM SPRINGS, CA. 92262
(760) 323-1842 FAX (760) 323-1742

CITY OF CATHEDRAL CITY, STATE OF CALIFORNIA

SITE VIEW EXHIBIT

RIO DEL SOL

DATE OF SURVEY: 11/2018

SHEET 1
OF
1 SHEETS