


SEE SHEET 2 OF 8 SHEETS FOR SURVEYOR'S NOTES, EASEMENT NOTES, AND LOT AREAS.

# Tract Map No. 29771

BEING A SUBDIVISION OF THE NORTHEAST QUARTER OF THE NORTHEAST QUARTER OF SECTION 34, TOWNSHIP 4 SOUTH, RANGE 5 EAST OF THE SAN BERNARDINO BASE AND MERIDIAN, ACCORDING TO THE OFFICIAL PLAT THEREOF.

THE KEITH COMPANIES - PALM DESERT DIVISION NOVEMBER, 1999.

SEE SHEET 3

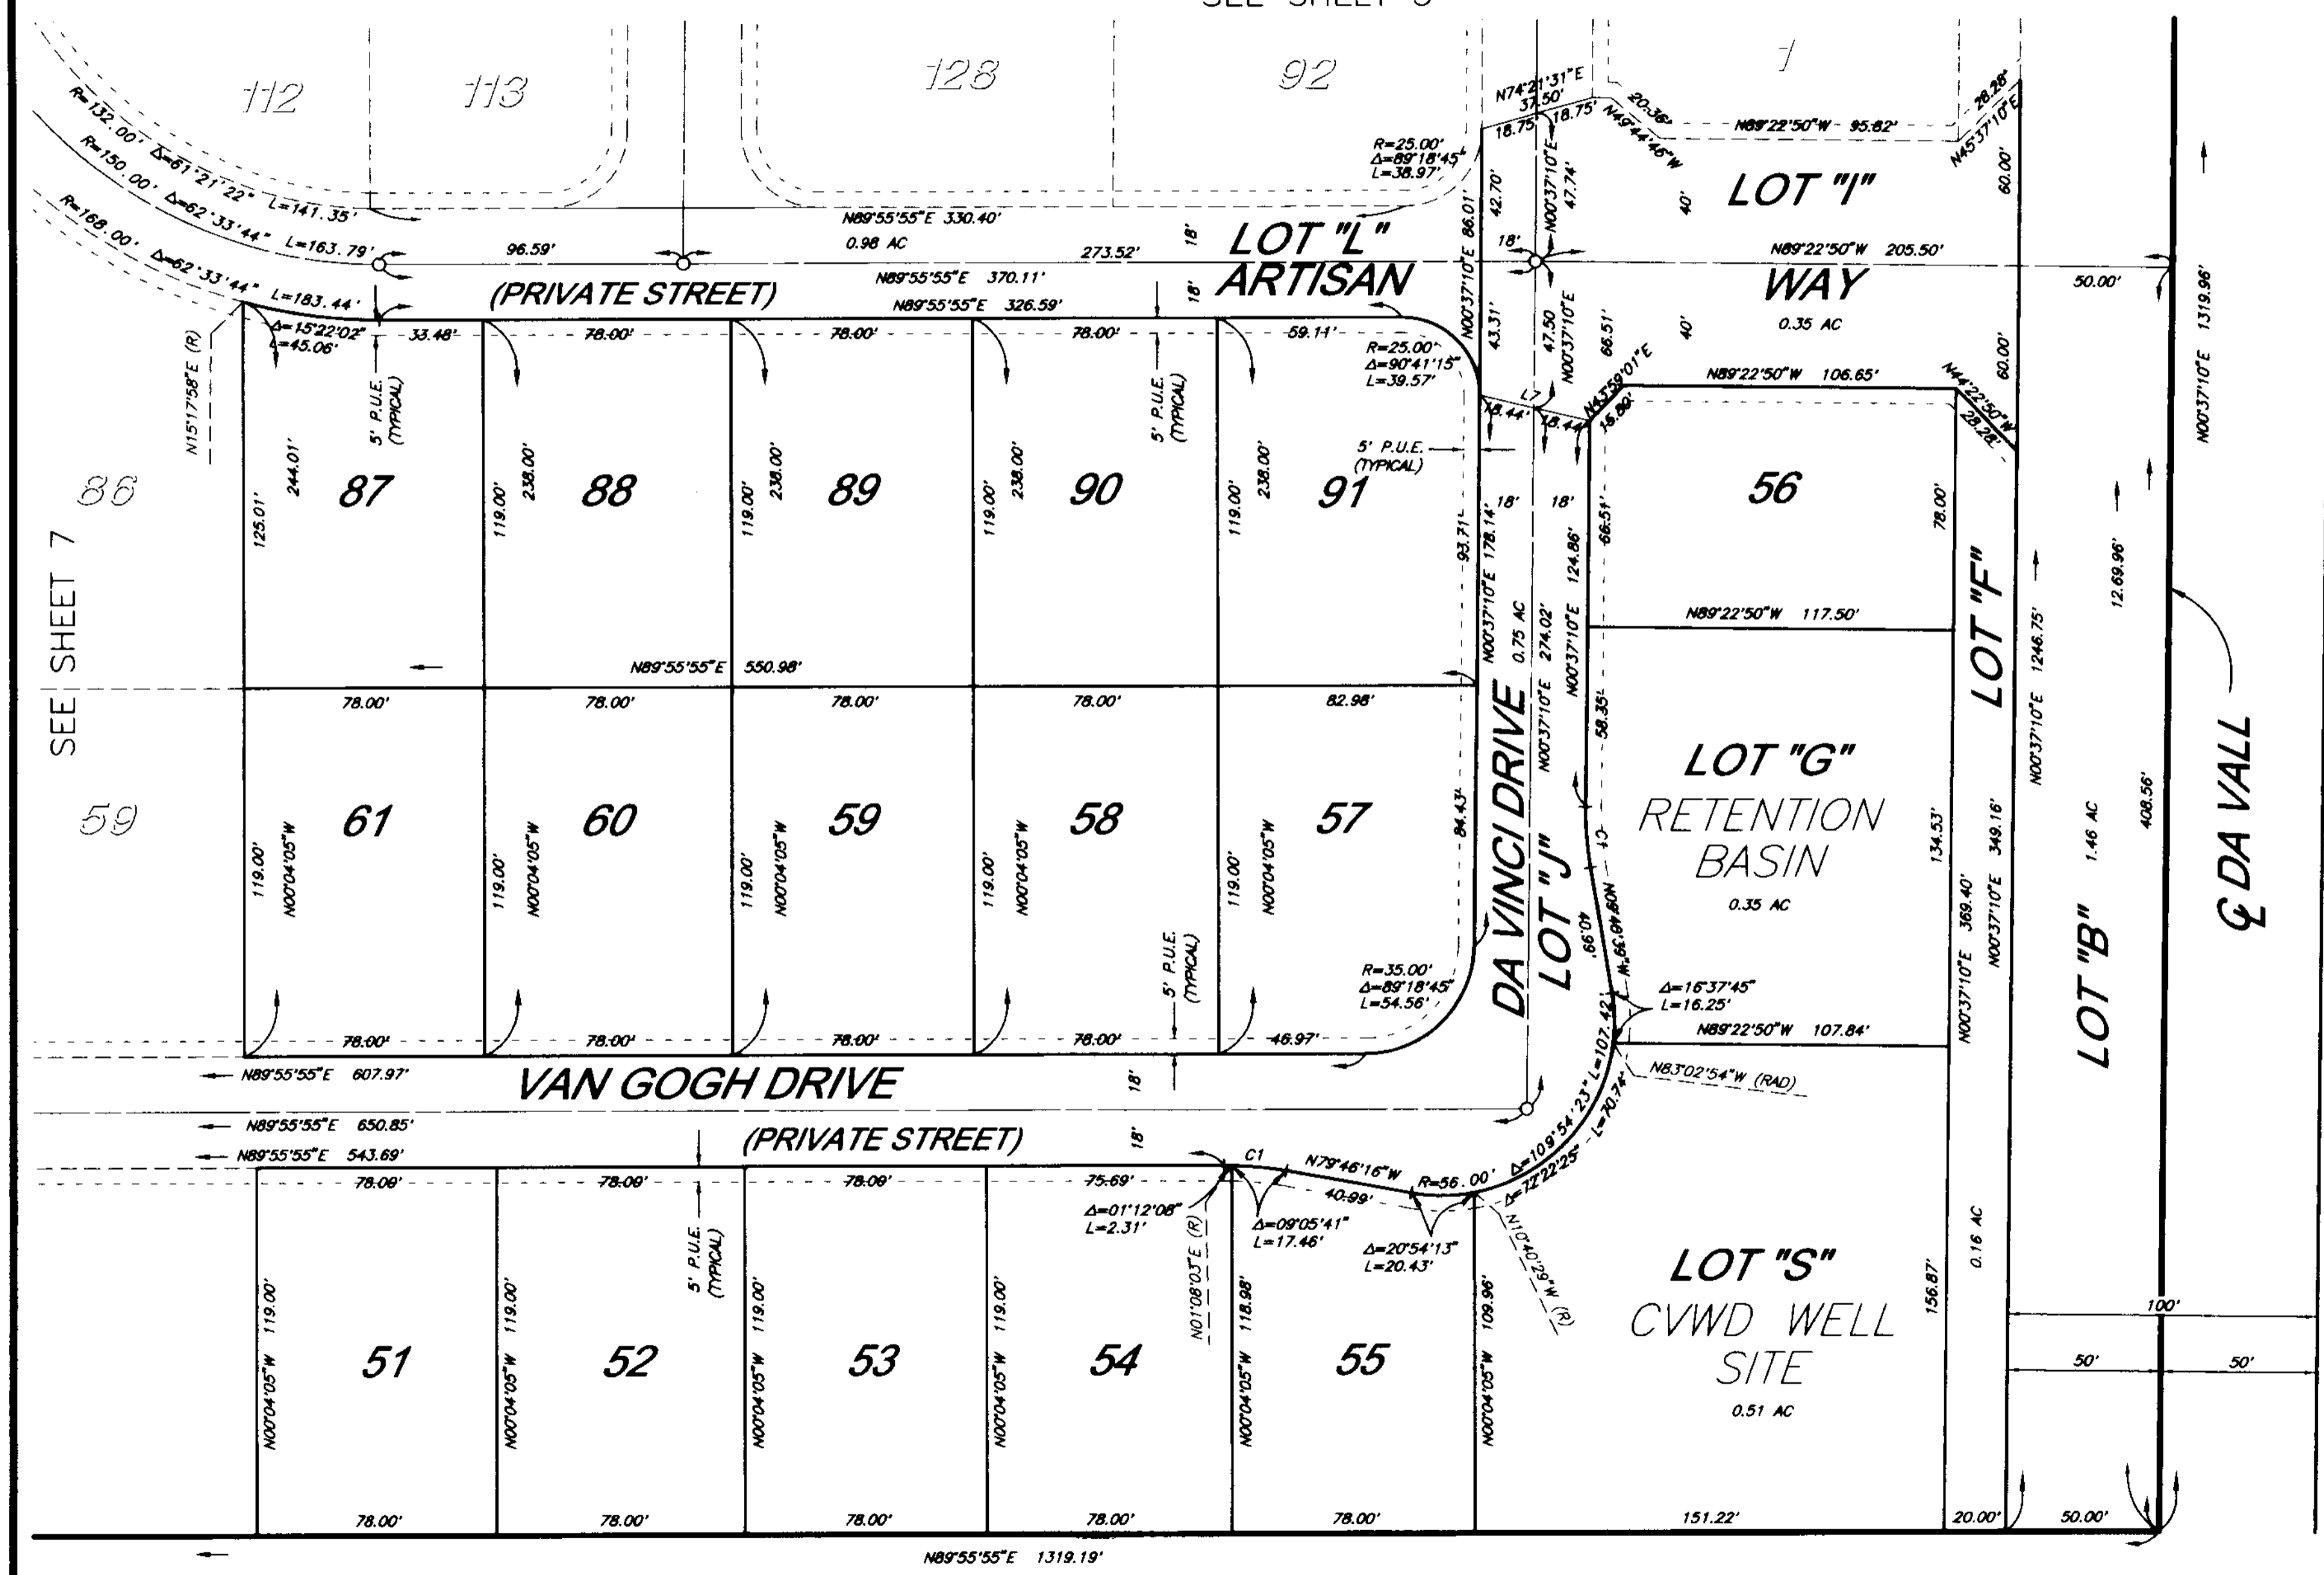

| Curve Table |           |         |        |
|-------------|-----------|---------|--------|
| NO.         | DELTA     | RADIUS  | LENGTH |
| C1          | 10°17'48" | 110.00' | 19.77' |

| Bearing Table |             |        |
|---------------|-------------|--------|
| NO.           | BEARING     | DIST   |
| L7            | N76°53'58"W | 36.88' |

